


PARCEL MAP  
IN MONO COUNTY, CALIFORNIA  
BEING A DIVISION OF LOT P-1 OF THE  
MILL CREEK SUBDIVISION SHEET 3 OF 3 SHEETS  
RECORDED IN BOOK 2 PAGE 27B OF MAPS,  
MONO COUNTY RECORDS

SCALE 1" = 50'

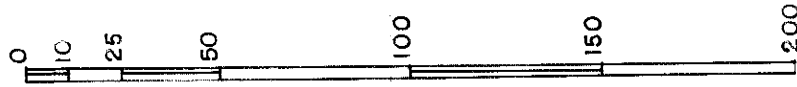

BASIS OF BEARING

THE BASIS OF BEARING USED ON THIS MAP IS THE BEARING OF THE EAST LINE OF LOT P-1 OF THE MILL CREEK RANCH SUB-DIVISION RECORDED IN BOOK 2 PAGE 27B OF MAPS, MONO COUNTY RECORDS.

SURVEYOR'S CERTIFICATE

THIS MAP WAS PREPARED BY ME OR UNDER MY DIRECTION AND WAS COMPILED FROM RECORD DATA IN CONFORMANCE WITH THE REQUIREMENTS OF THE SUBDIVISION MAP ACT AT THE REQUEST OF LEE AND NORMA FORMAN ON FEBRUARY 11, 1971. I HEREBY CERTIFY THAT IT CONFORMS TO THE APPROVED TENTATIVE MAP AND THE CONDITIONS OF APPROVAL THEREOF, THAT ALL PROVISIONS OF APPLICABLE STATE LAW AND LOCAL ORDINANCES HAVE BEEN COMPLIED WITH

*Walter G. Reid*

WALTER G. REID R.C.E. 7522  
VIRGINIA CITY, NEVADA

PLANNING COMMISSION'S CERTIFICATE

THIS IS TO CERTIFY THAT THIS PARCEL MAP IS IN ACCORD WITH THE APPROVED TENTATIVE MAP OF THE PARCELS.

*John B. Boer* Chairman  
MONO COUNTY PLANNING COMMISSION

COUNTY SURVEYOR'S CERTIFICATE

THIS MAP HAS BEEN EXAMINED THIS 11<sup>th</sup> DAY OF March, 1971, FOR CONFORMANCE WITH THE REQUIREMENTS OF SECTION 11575 OF THE SUBDIVISION MAP ACT.


*Richard L. Poole, P.E.*  
COUNTY SURVEYOR

#3032

RECORDER'S CERTIFICATE

FILED THIS 11<sup>th</sup> DAY OF March, 1971, AT 1:00 P. M., IN BOOK 2 OF Maps ON PAGE 23 AT THE REQUEST OF Lee Forman

*Ann M. Thelke*  
COUNTY RECORDER

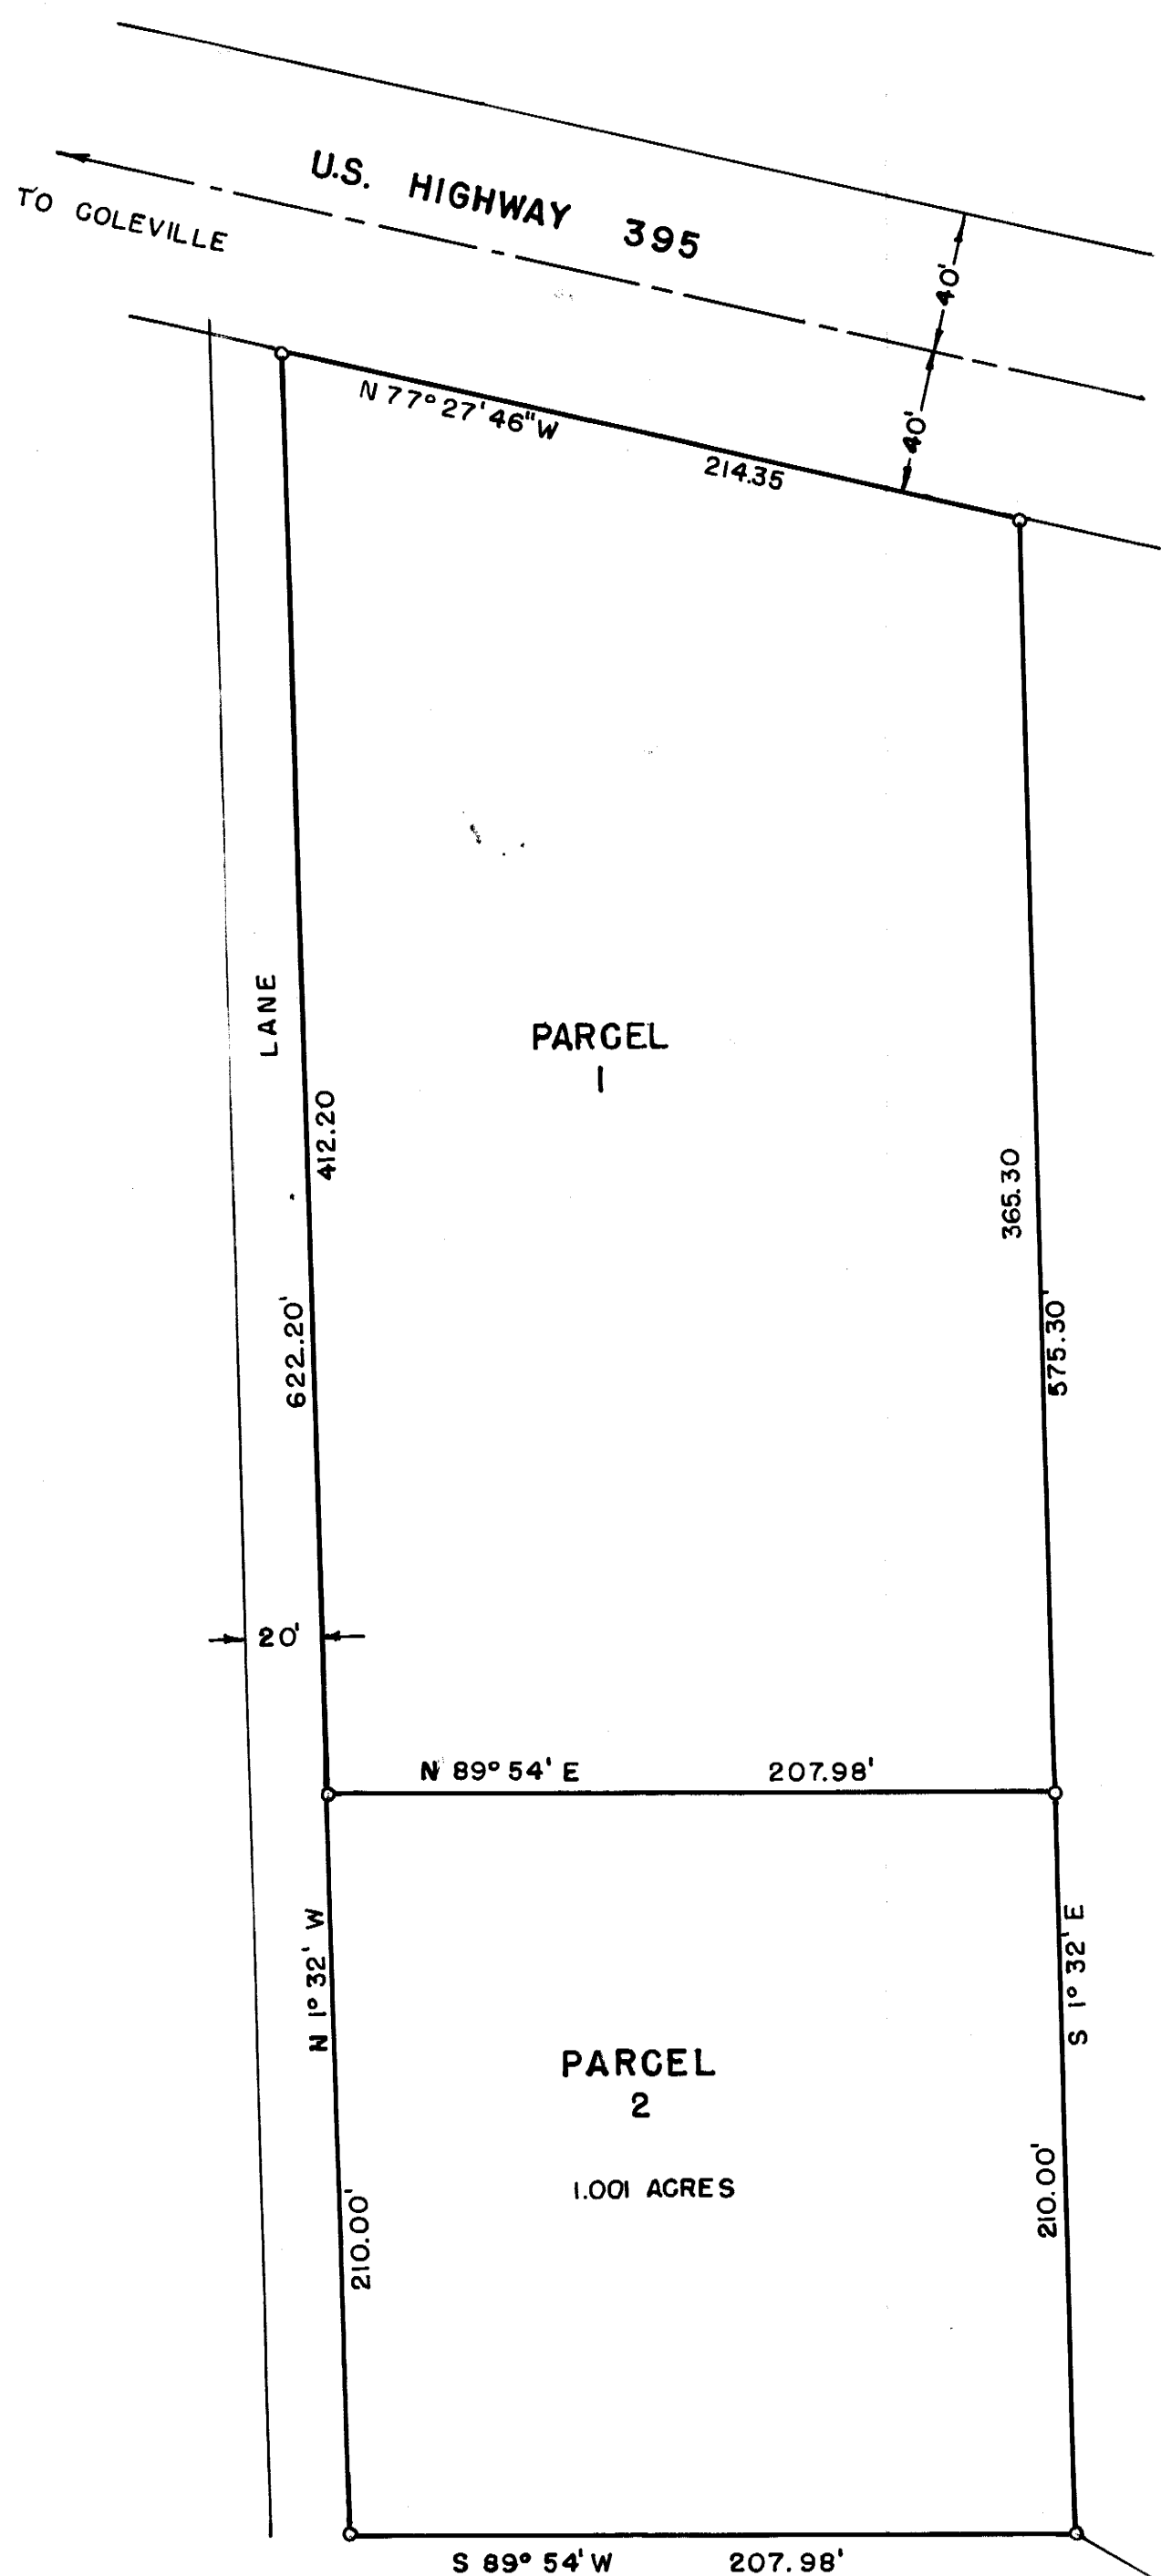

S 58° 38' E 1409.94'  
TO E 1/4 COR. OF SEC. 29

T. 8N., R.23E., MDB & M.

08.7 Pg. 25.